



Rist påmur

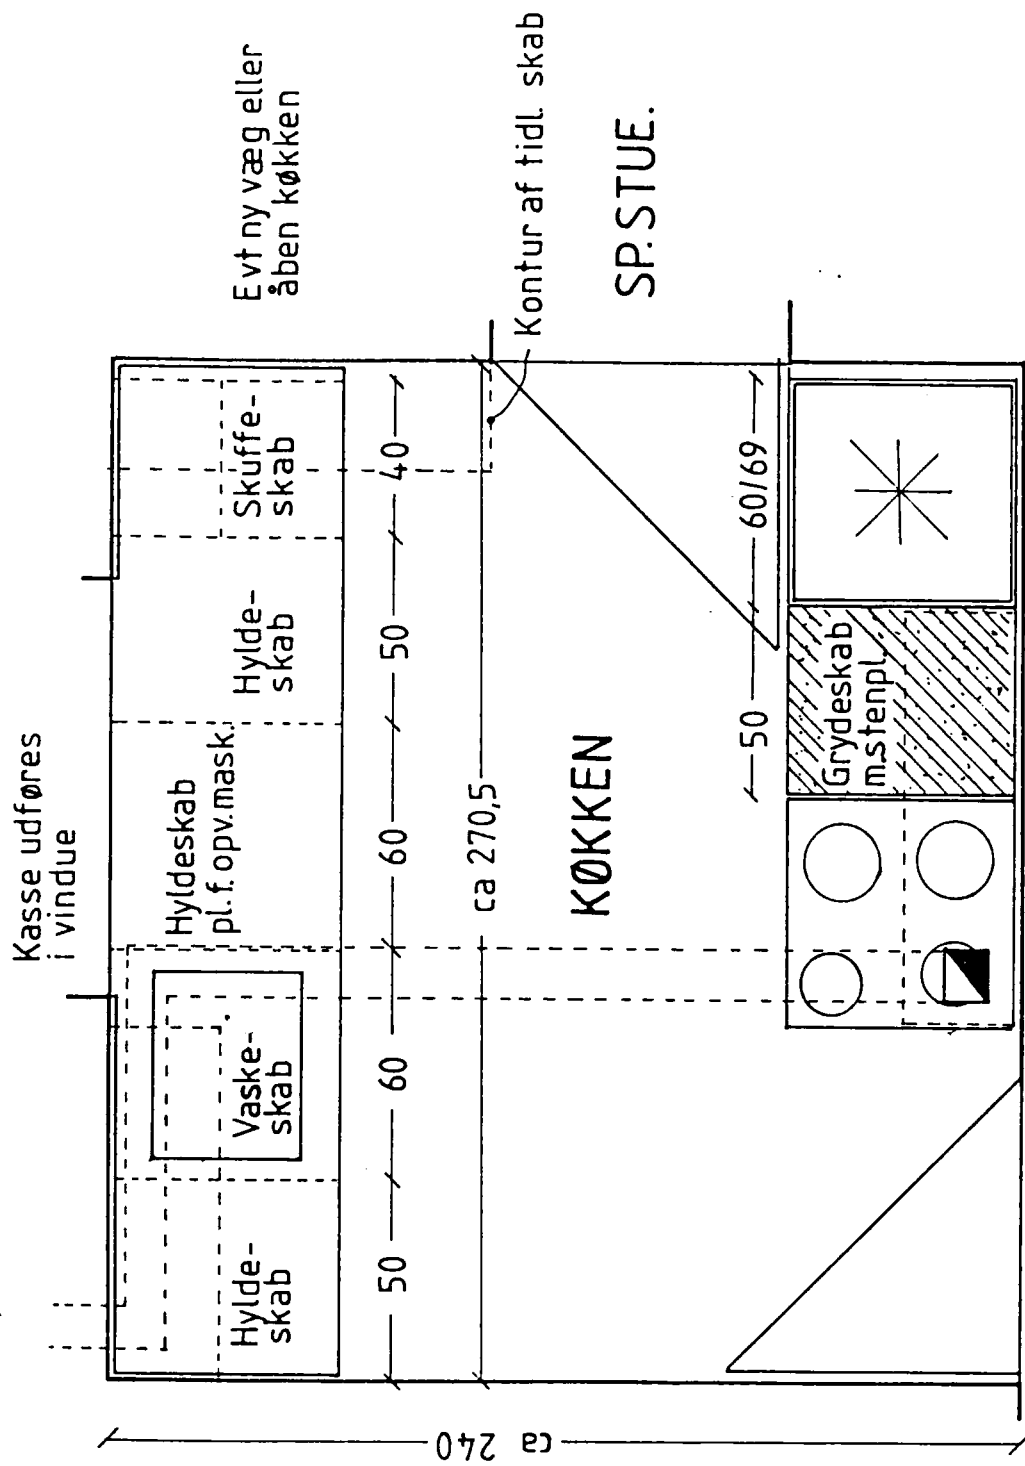


ENTRE

FORSLAG TIL INDRETNING	1:20	
TYPE BI & B II	17-3-90	

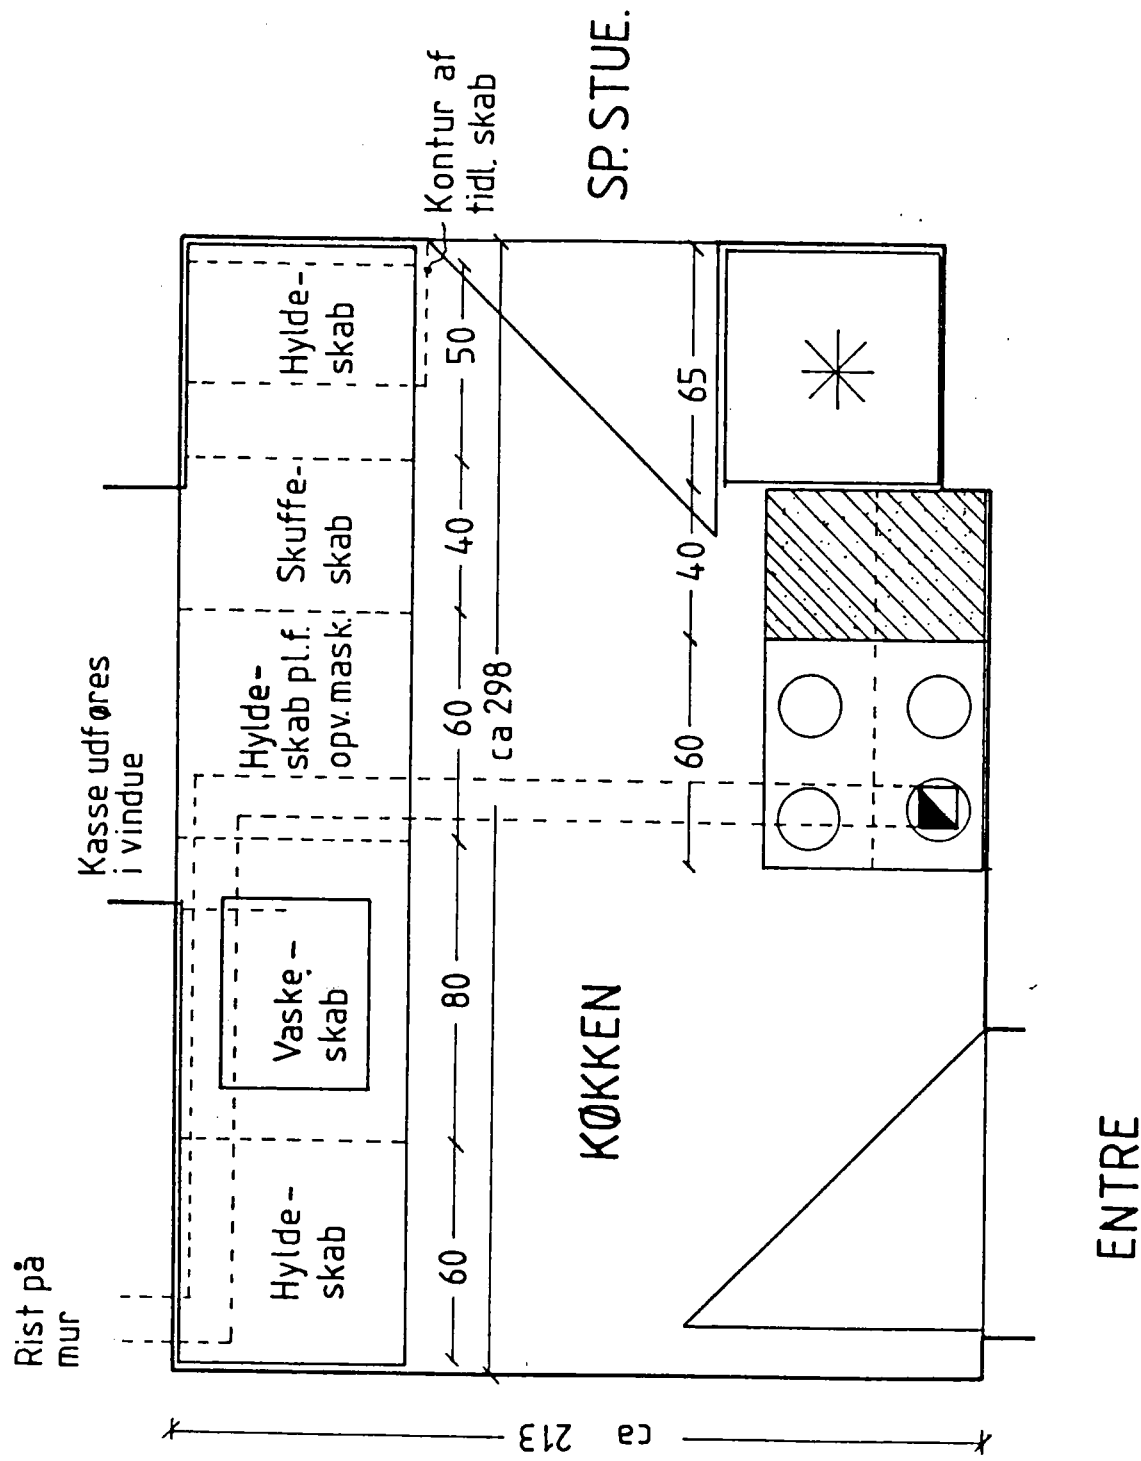

FORSLAG TIL INDRETNING	1:20	
	17-3-90	

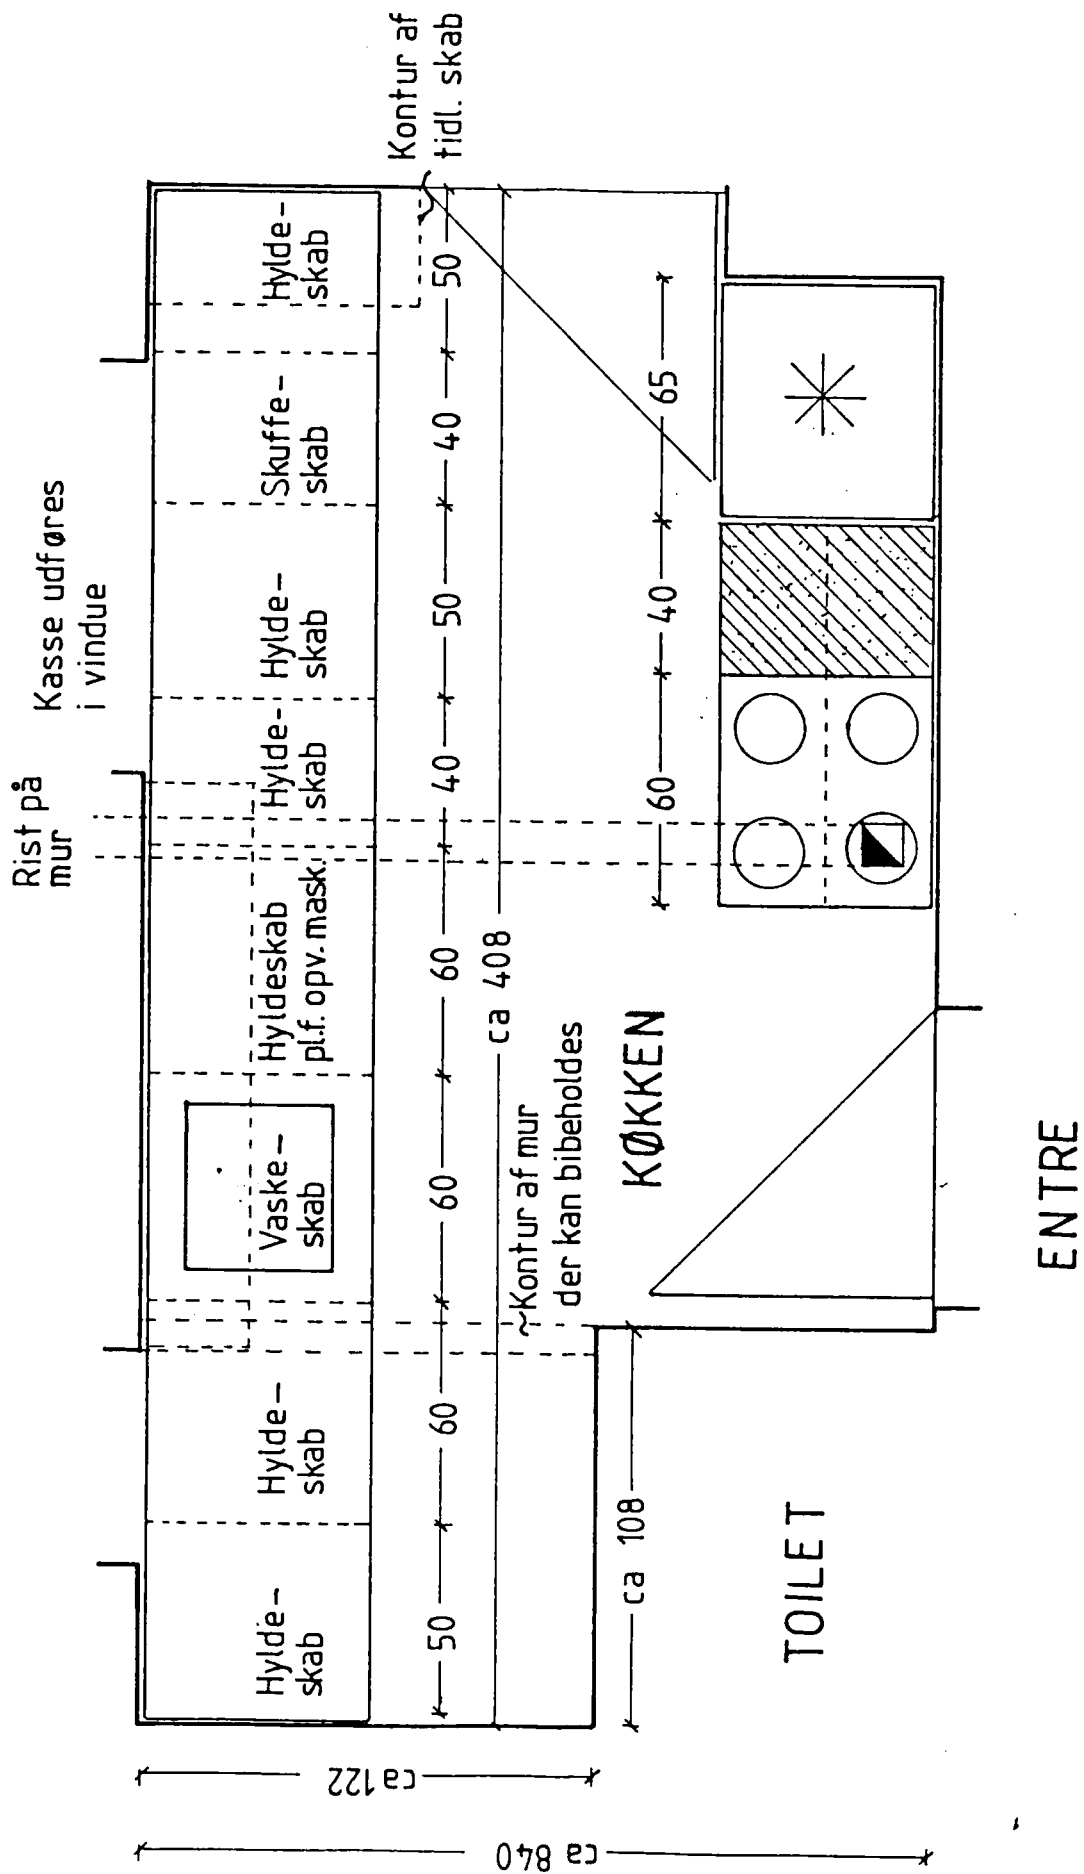

FORLAG TIL INDRETNING	1:20
TYPE CI-CII & CIII	17-3-90